



WEST ELEVATION

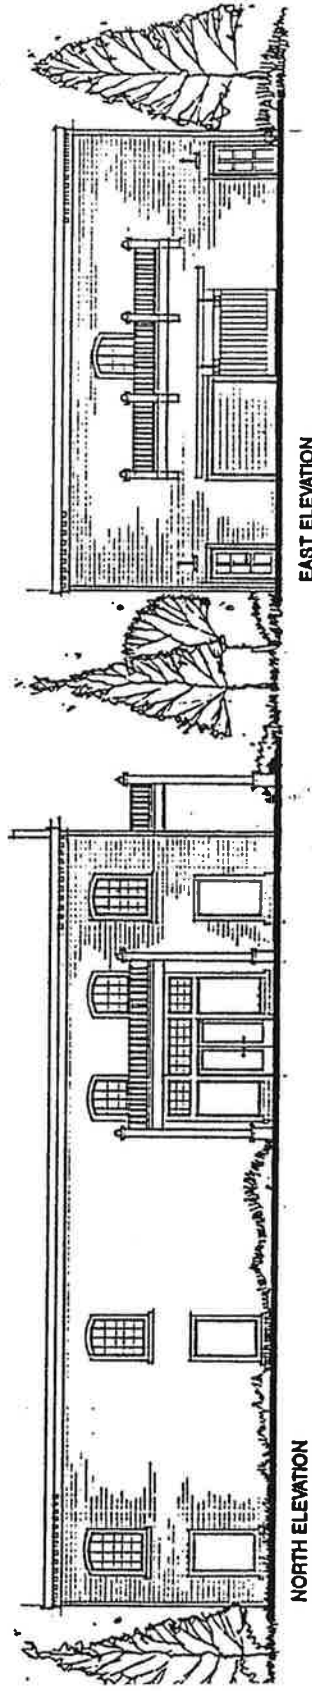

NORTH ELEVATION

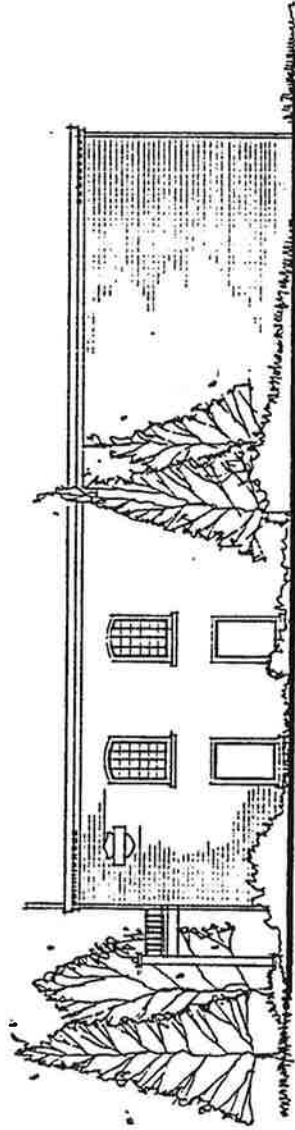

SOUTH ELEVATION  
ELEVATIONS

SAMPLE ELEVATIONS